

TIRABORA IMMOBILIARE

Corso Italia 24, 34122 Trieste

Tel. 040.634112 - 040.631754 Fax 040/370031

www.tirabora.it e-mail:info@tirabora.it


P. I.V.A. 01092300324 REA 123870



Via del Monte n°21

PIANTA TERZO PIANO

scala 1:100

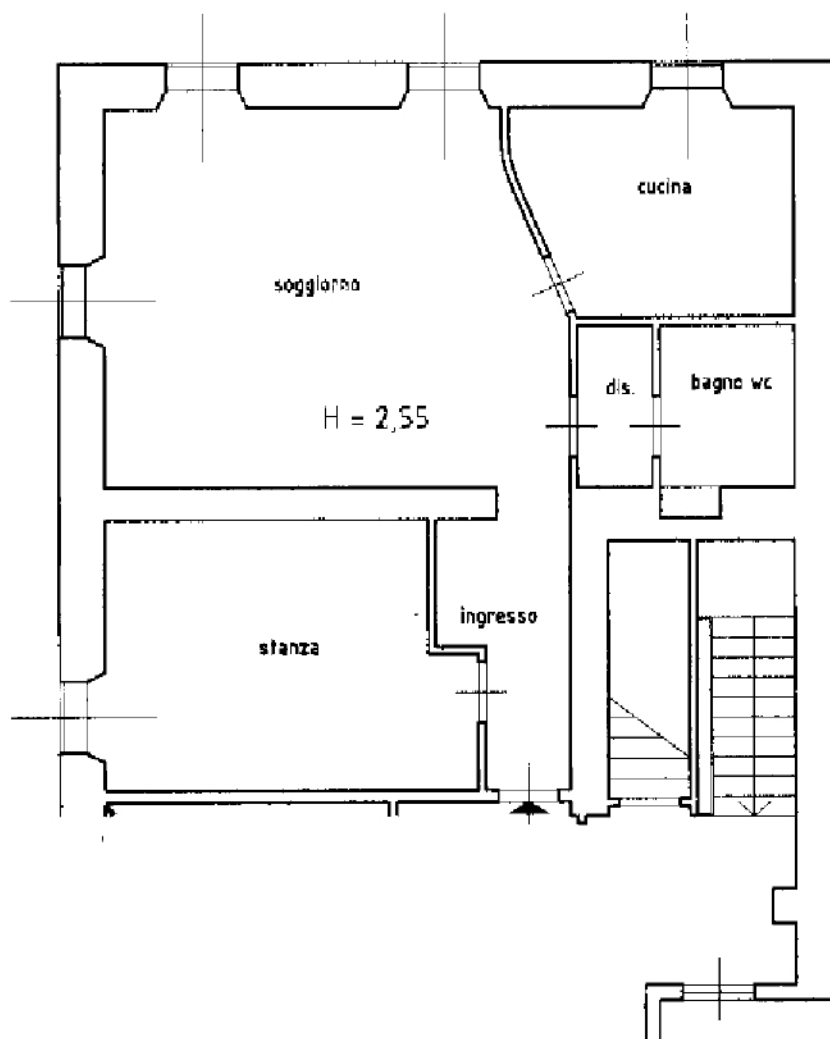

PIANTA PIANO TERRA

